


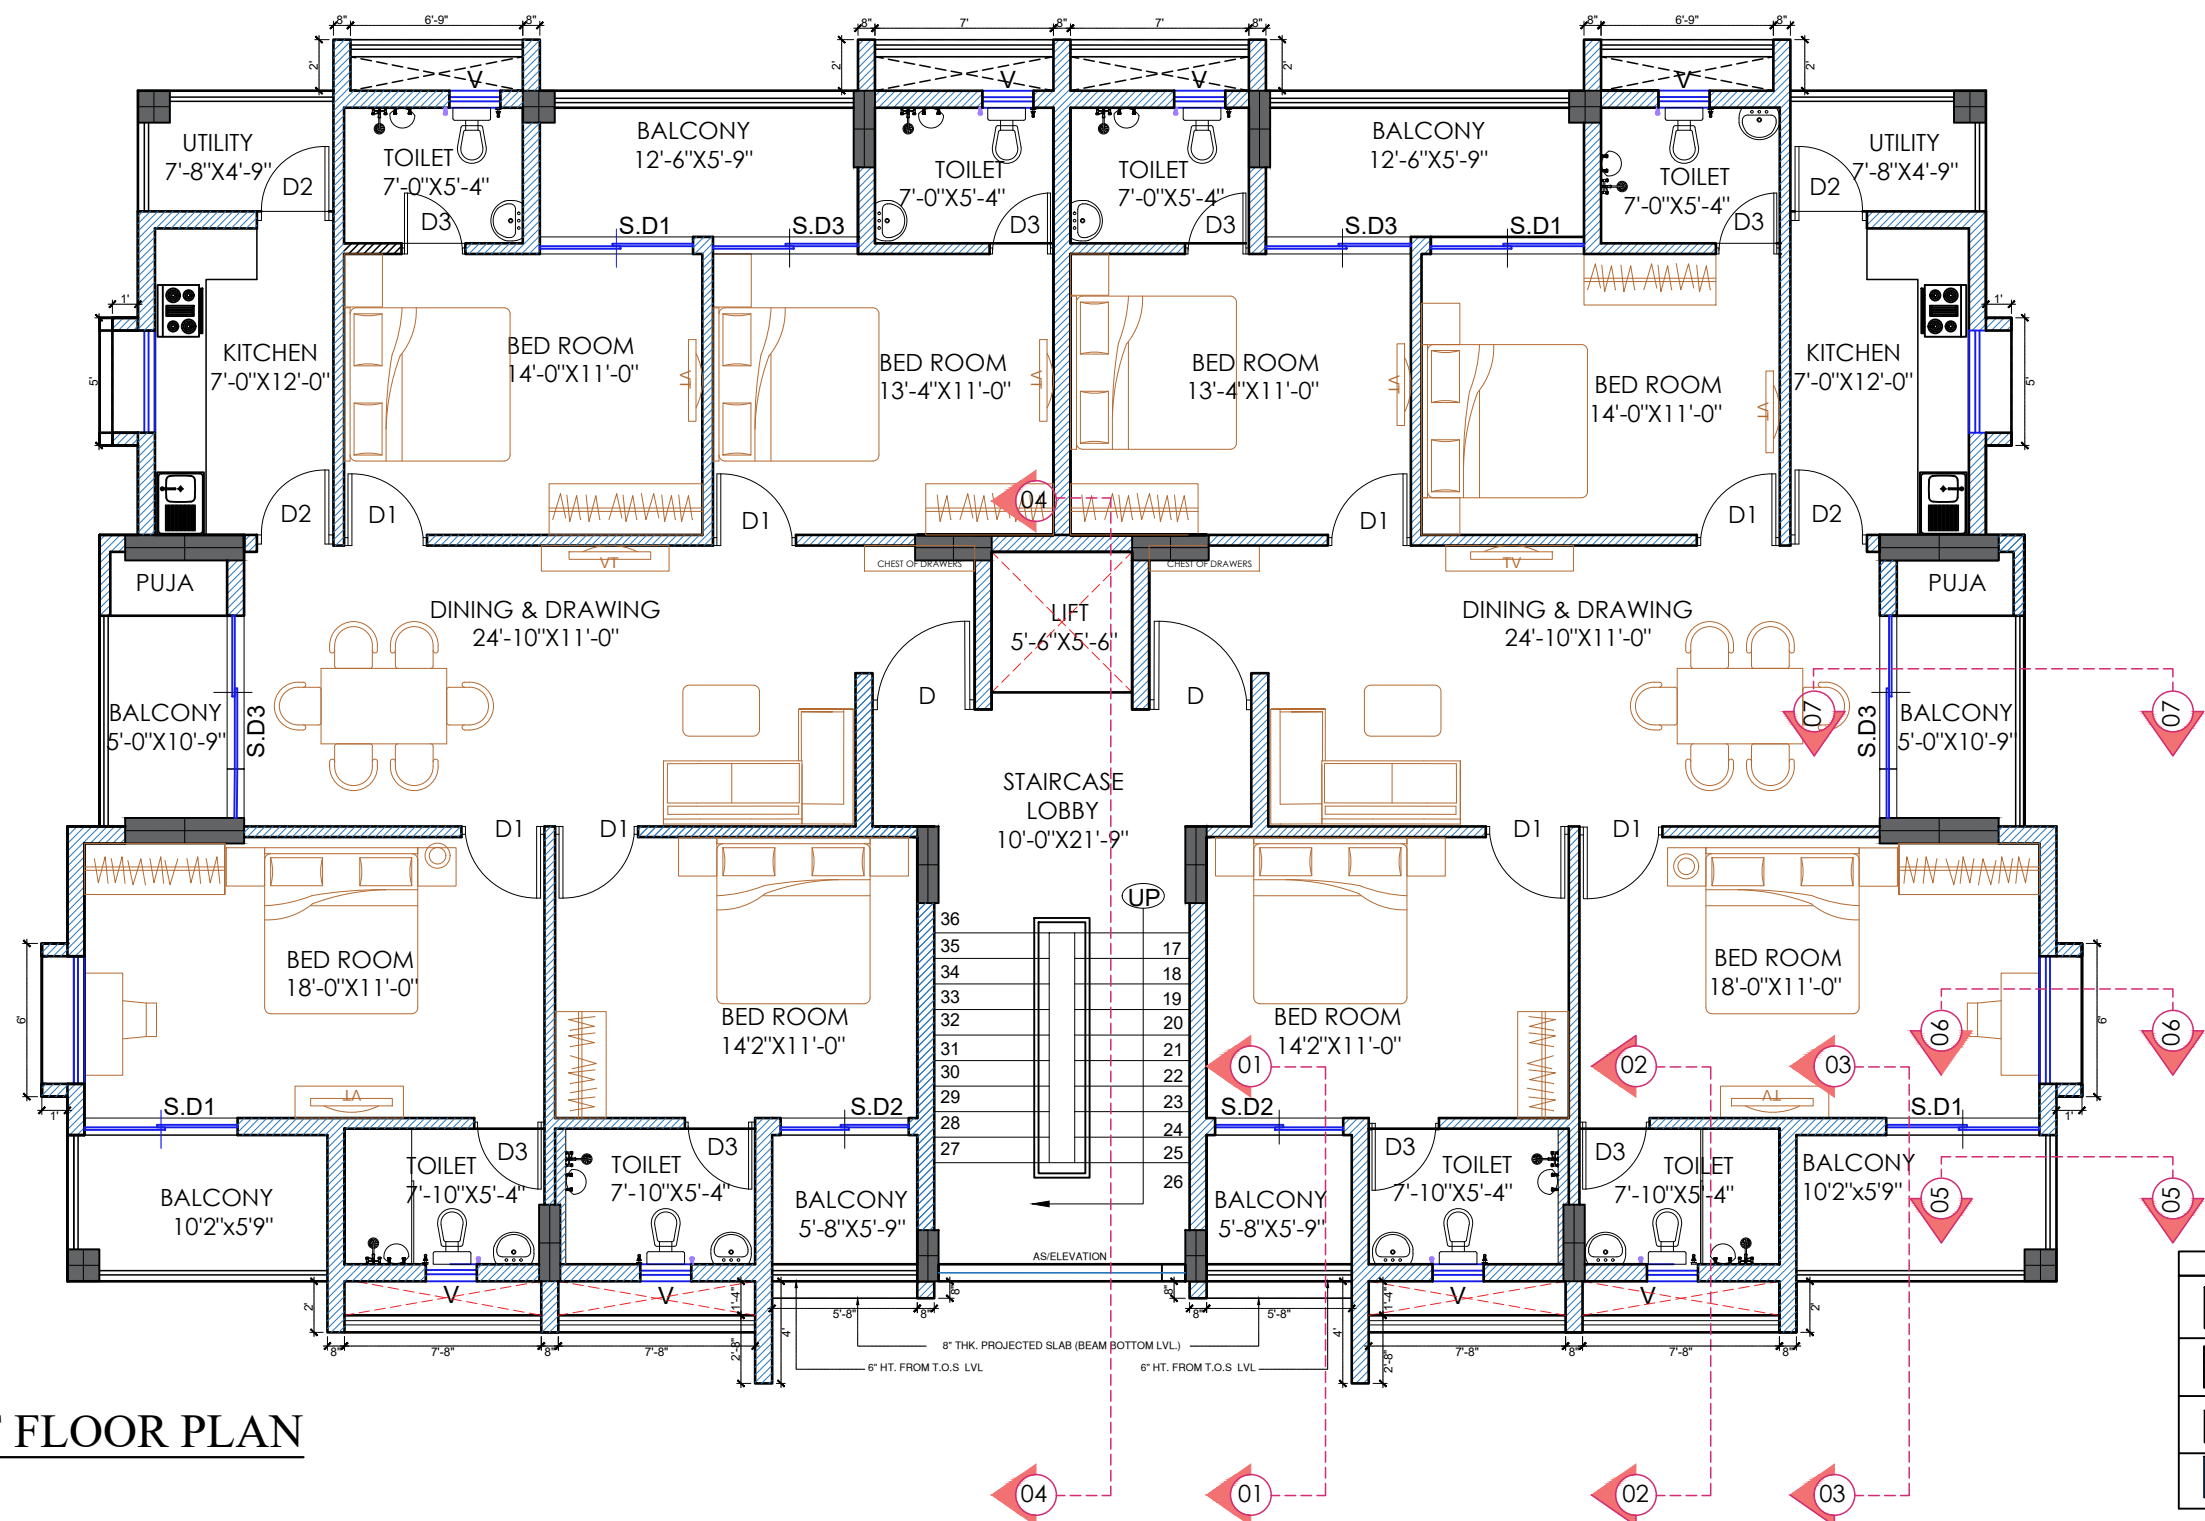

FIRST FLOOR PLAN

PROJECT TITLE:

S+5 APARTMENT BUILDING FOR
BHOO MI SANRACHNA CREATION
PVT.LTD. AT DUMDUMA

MAIL	RO	06.07.2022	
COPY	REV.	DATE	REVISION/ISSUED AS

SAURASTRA DAS CONSULTANT
300, KHARAVEL NAGAR, UNIT-III, BHUBANESWAR, ODISHA

APPROVED BY:

AR. SAGARENDRA MOHAPATRA

CHECKED BY:

AR. SABYASACHI MOHANTY

TITLE:

FIRST FLOOR PLAN

CLIENT:

SCALE

N.T.S

DRG.NO

AR_DWG_02

DRAWN BY -

AR. MANISHA

